













YOUR KEY TO SECURITY

-  0.51mm, 10 Pair Telephone Cable
-  RG- 6 OR RG-60
-  1.5 sq. mm, 3 Nos.
-  CAT 5 FOR LPG
-  0.51mm, 2 Pair Telephone Cable
-  RT 4 CABLE
-  4+1 VIDEO WITH SHIELD
-  230/5A Electrical Point

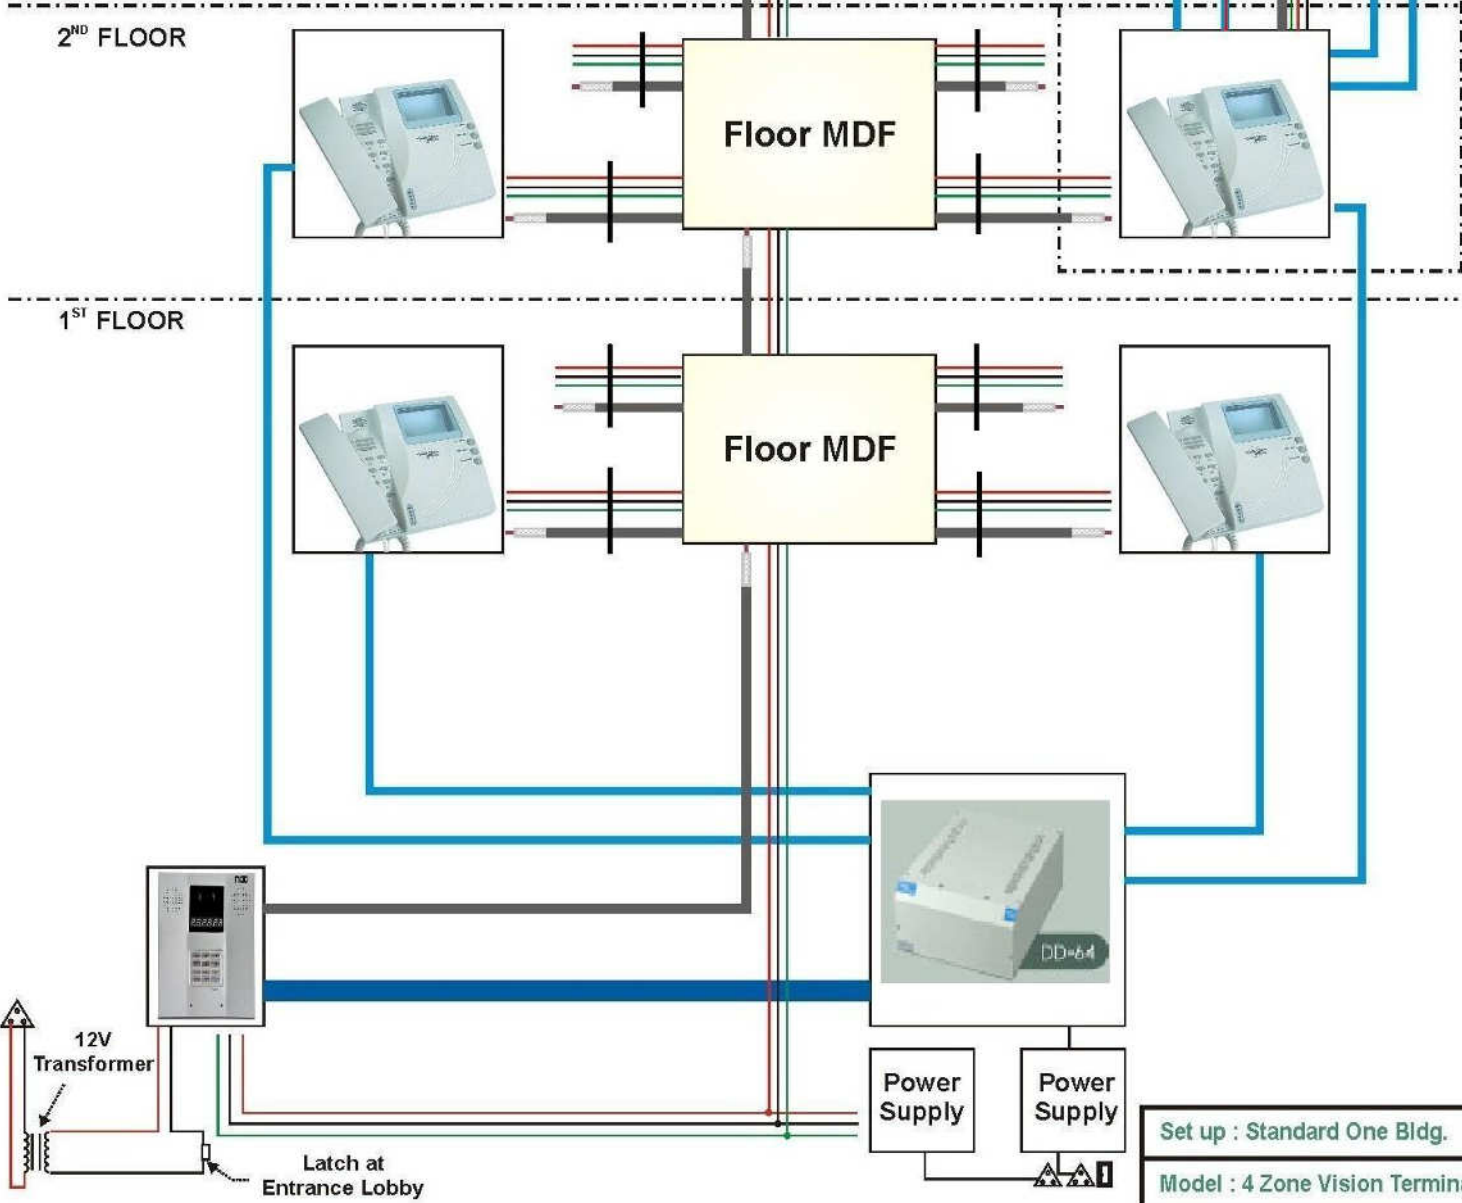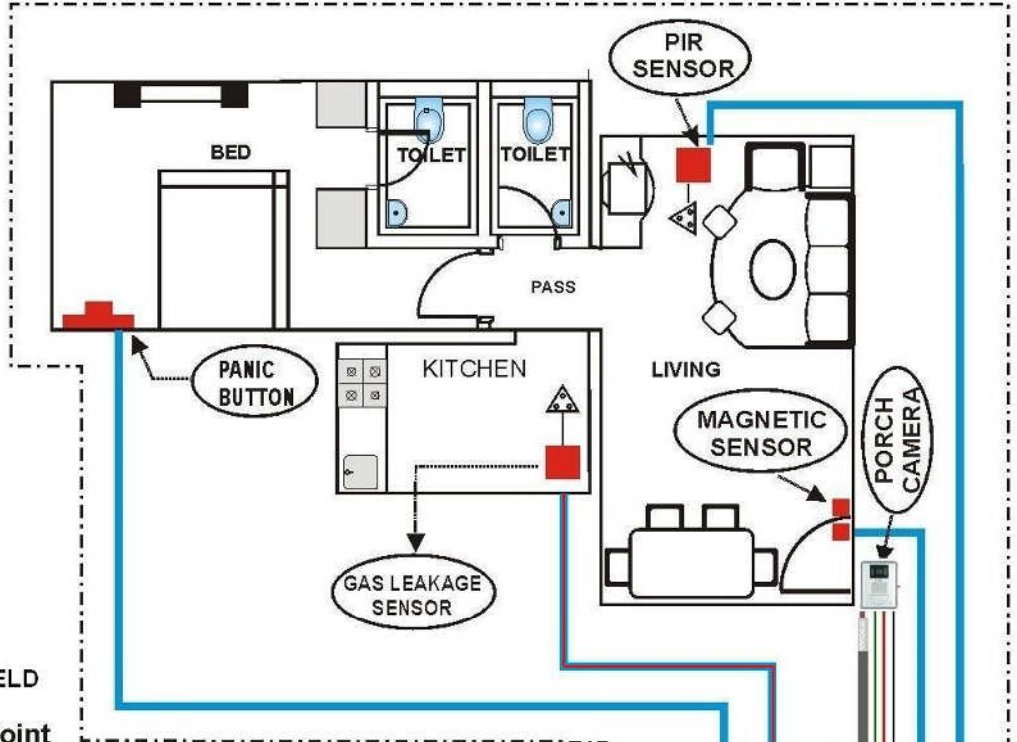

WIRING DIAGRAM - SECURE COM PLUS-ACTIVE VISION VIDEO APARTMENT SYSTEM

Set up : Standard One Bldg.
Model : 4 Zone Vision Terminal
Version : 1.1
Released on : 1/5/2004
Approved by :